


UCSF EXTRACTION WELL DETAIL WHEN EXTRACTING 1

SCALE: 1" = 1'-0"

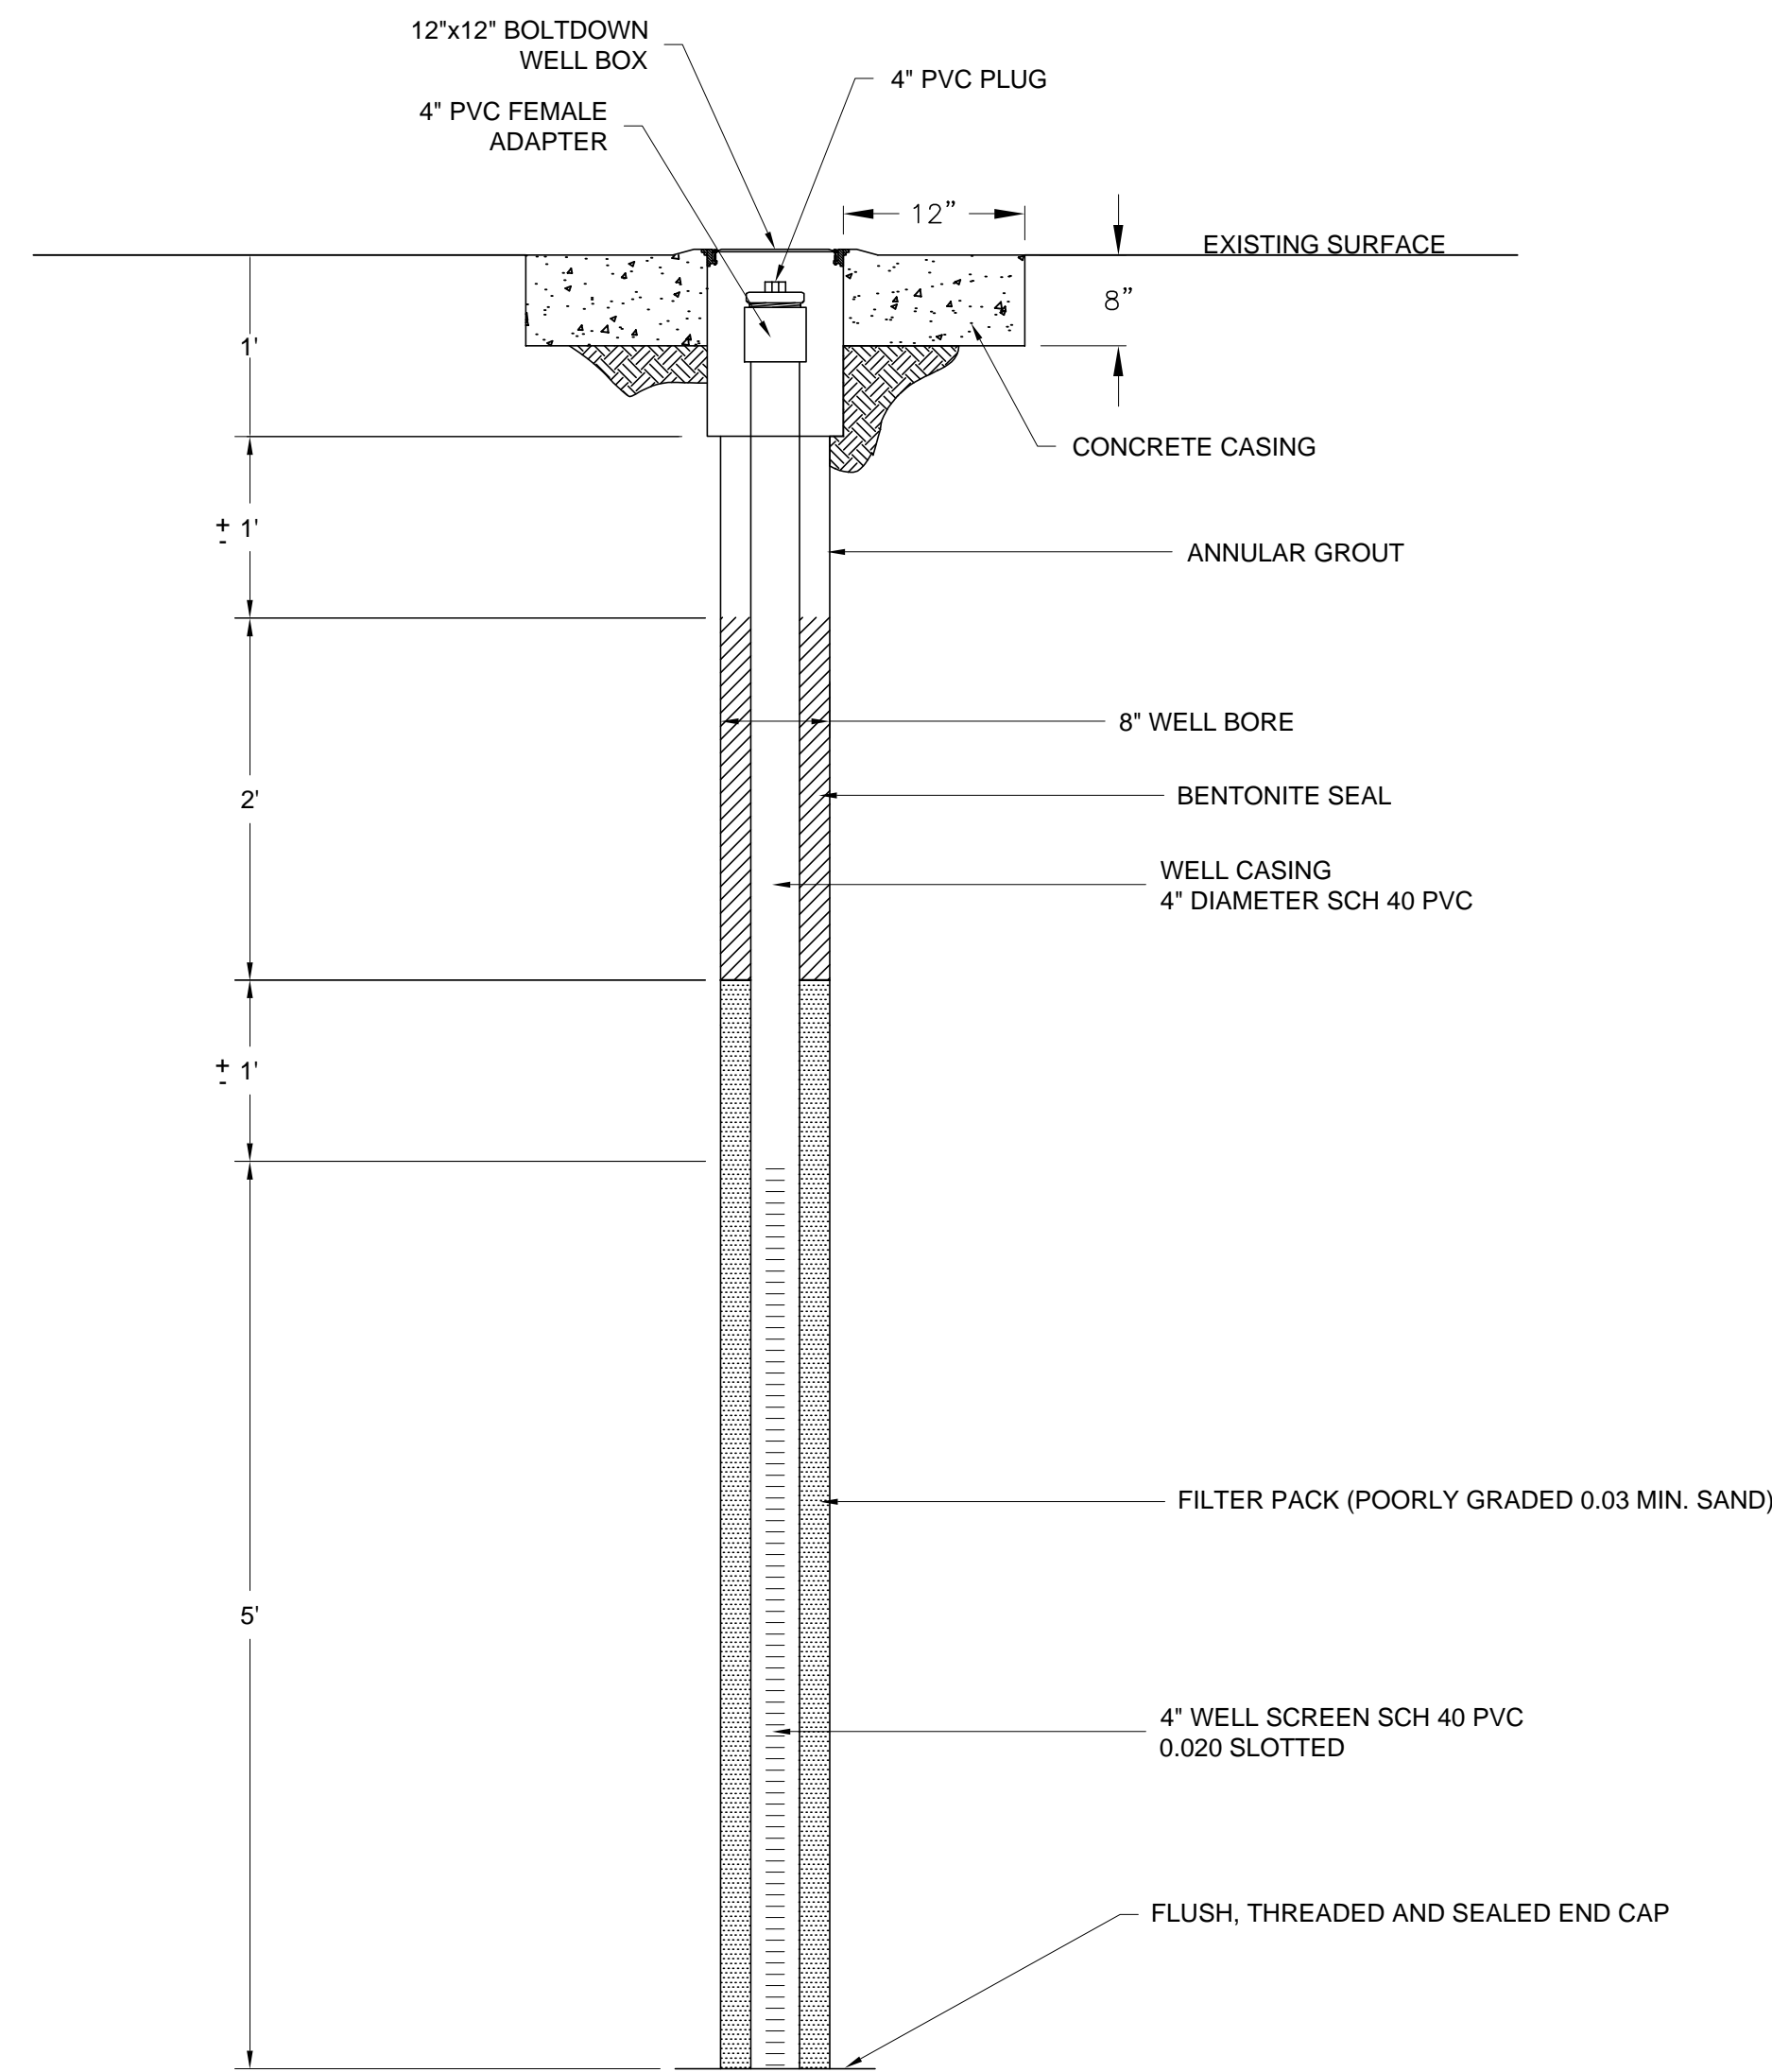

UCSF EXTRACTION WELL DETAIL NOT EXTRACTING 2

SCALE: 1" = 1'-0"

HUNTERS POINT SHIPYARD  
SAN FRANCISCO CALIFORNIA  
U.S. NAVY SOUTHWEST DIVISION NAVAG, SAN DIEGO

EXTRACTION WELL DETAILS  
EMERGENCY REMOVAL ACTION - GAS CONTROL SYSTEM



DRAWING NO.:

C-101

Tetra Tech EM Inc.



DESIGNED BY: S.D.W.  
DRAWN BY: T.E.P.  
CHECKED BY: S.D.D.

RE-CHECKED BY: V.L.C.  
APPROVED BY: S.D.D.  
DATE: 07-22-02

0 7/22/02 ISSUED FOR CONSTRUCTION  
REV. DATE DRAWN